

NATURAL ARCHITECTURE, PLLC  
 STAMP & SIGNATURE

**ARCHITECT COPYRIGHT:**  
 THESE DRAWINGS, AND ALL THE DESIGNS AND CONTENT DEPICTED AND DESCRIBED HEREIN, MAY NOT BE COPIED OR REPRODUCED IN ANY FORM WITHOUT THE EXPRESS WRITTEN PERMISSION OF THE AUTHOR / ARCHITECT. ALL DESIGNS, GRAPHIC ILLUSTRATIONS, AND TECHNICAL DETAILS ARE THE INTELLECTUAL PROPERTY OF THE AUTHOR / ARCHITECT AND MAY NOT BE USED FOR ANY PURPOSE OTHER THAN THE PERMITTING AND CONSTRUCTION OF THIS PROJECT.


TOWN OF AMHERST  
 MUSICALFARE THEATRE

REVISION/SCHEDULE:	
DATE	EDITION

DATE	AUTHOR / ARCHITECT
2-29-24	D. M. SCHOELL

LOWER LEVEL PLAN

PROJECT NUMBER	22-73
<b>THEATRE</b>	<b>A-200</b>
DRAWING NUMBER	

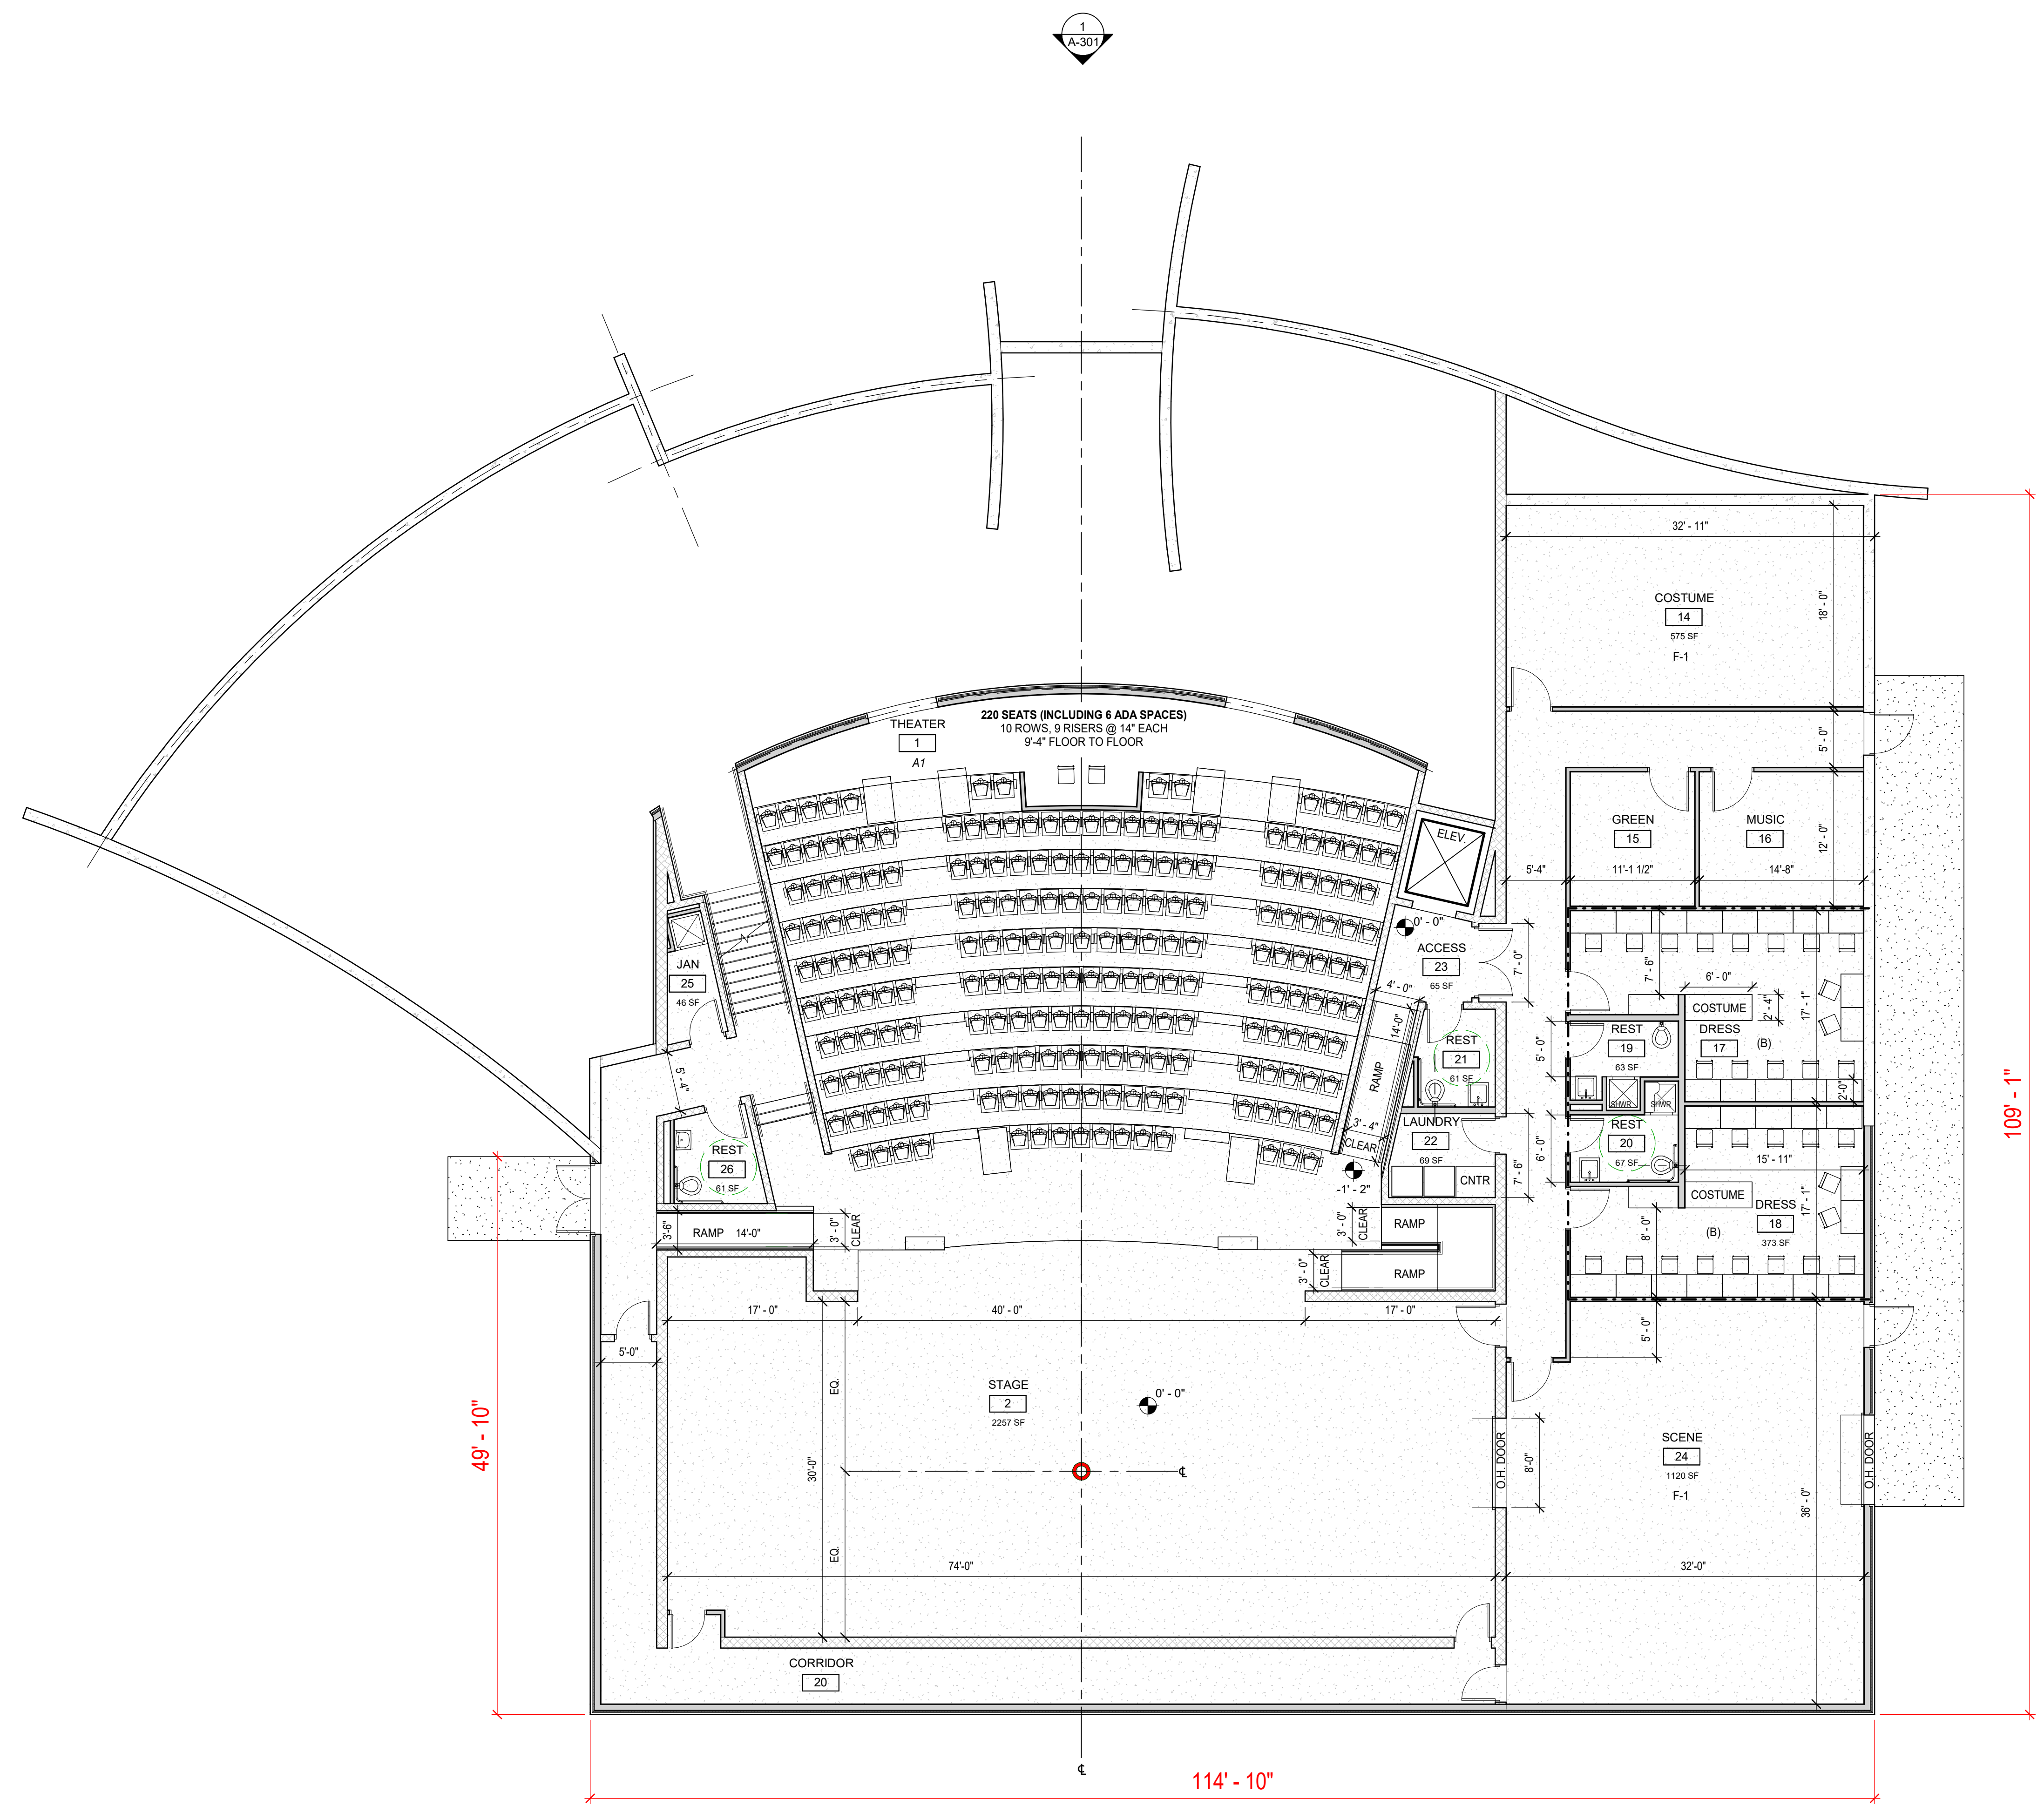

**TOTAL PERIM: 306'-8"**

**LOWER LEVEL PLAN**  
 SCALE: 1/8" = 1'-0"

C:\Users\ykyo\Documents\MET 2024\SHARED - CENTRAL\_schwaberspring\11 2/29/2024 11:21:39 AM